


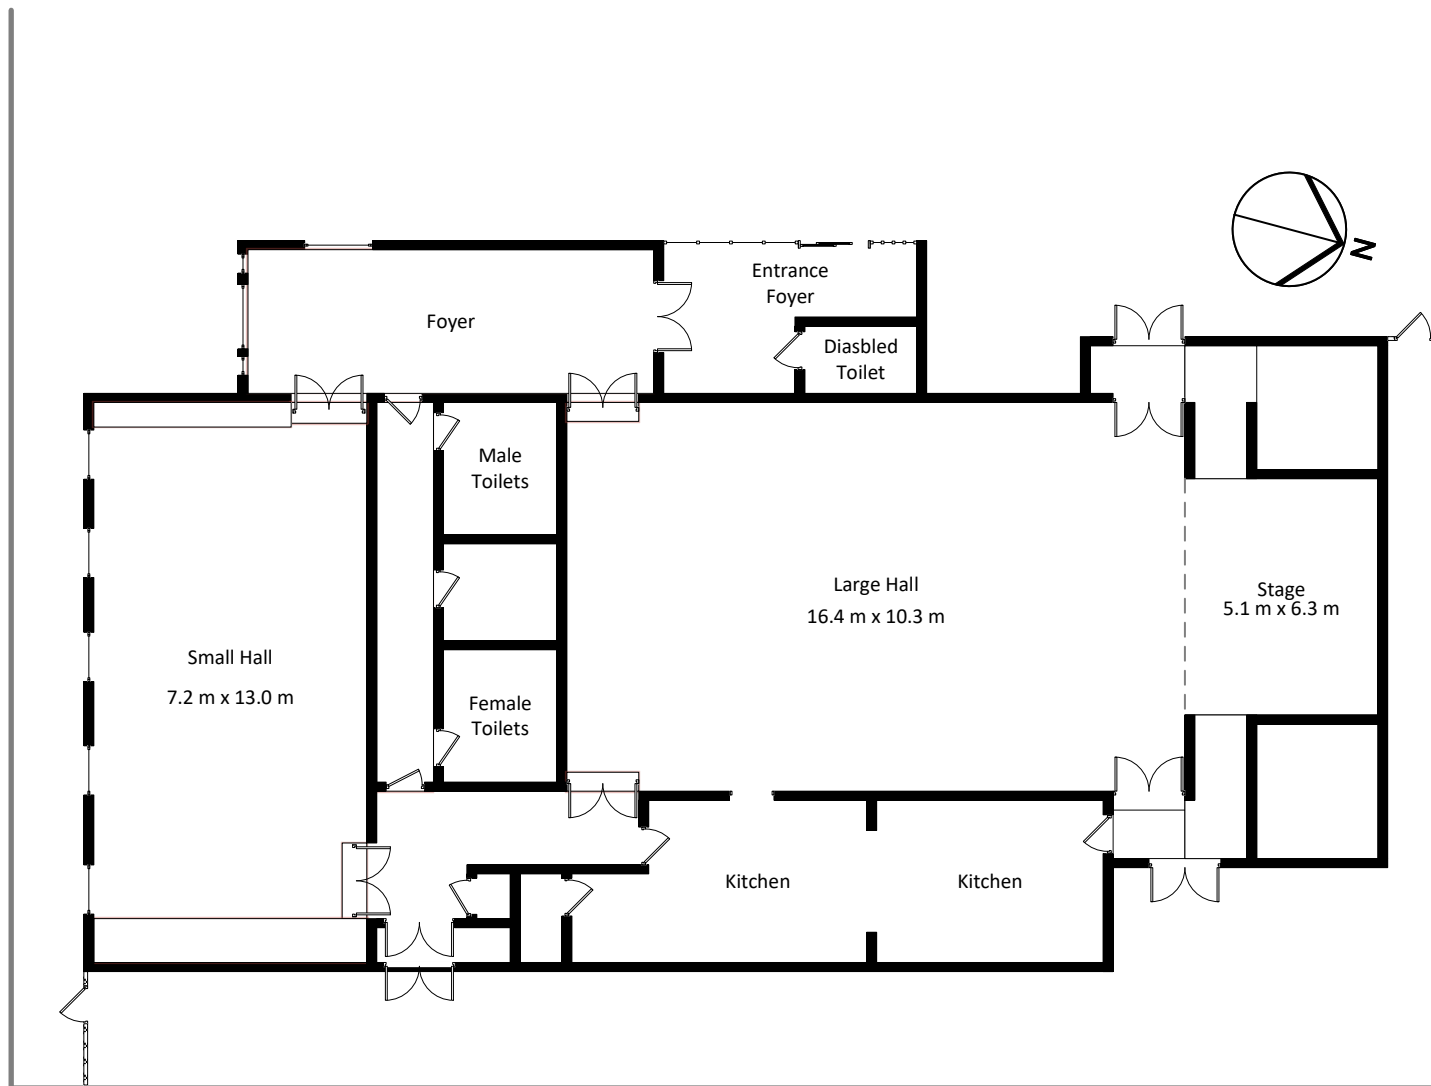

SCALE: 1:200 on A4	ISSUE: 1	DATE: 25-MAR-2023
DRAWING NUMBER: ST_JOHNS_001		TITLE: ST JOHNS CHURCH HALL LAYOUT